


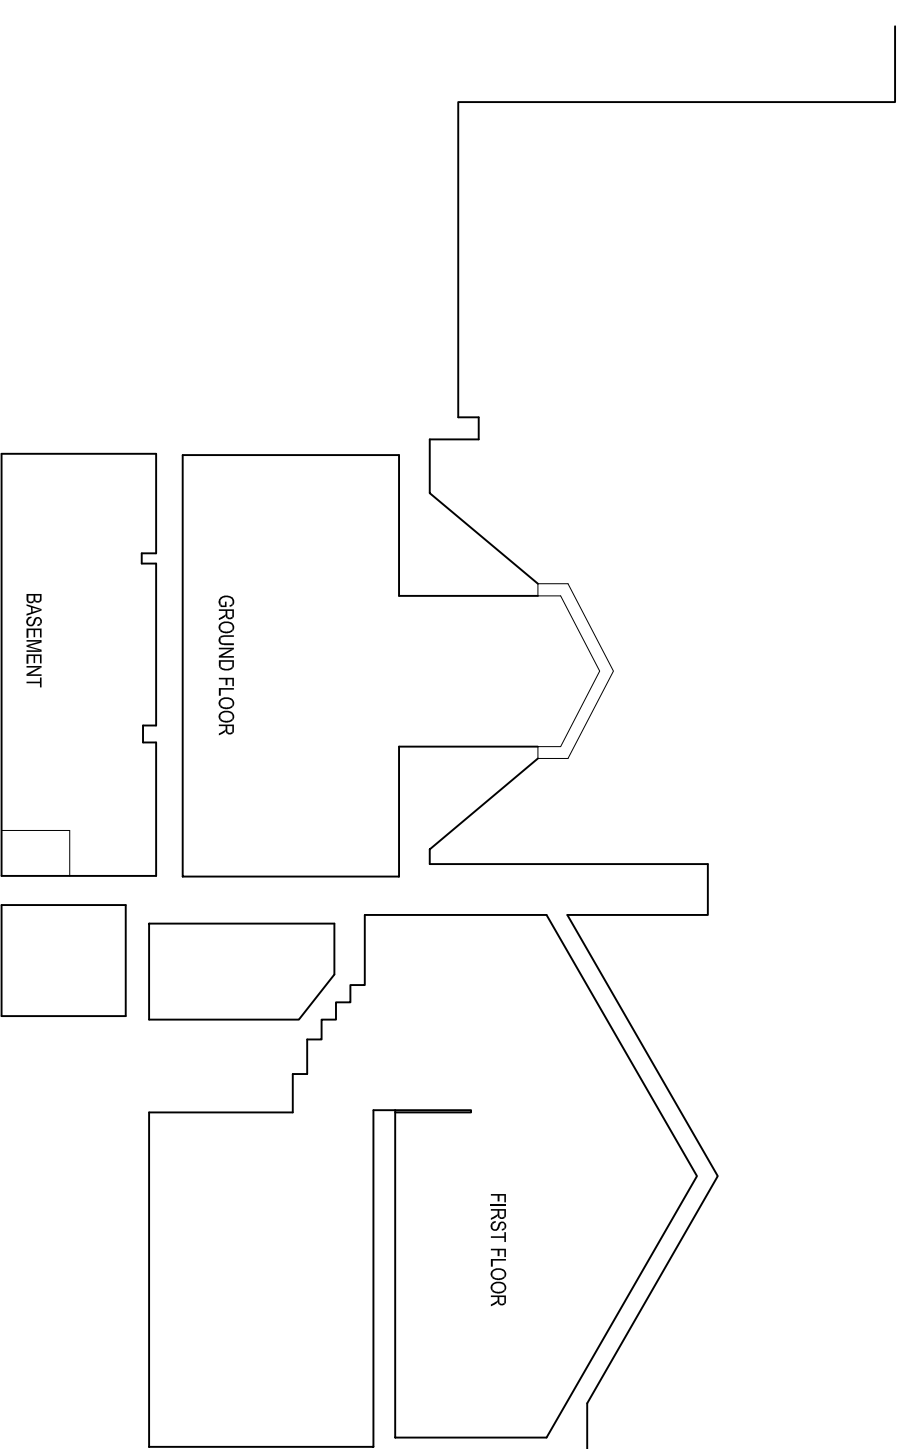

SECTION 3



SECTION 4

Drawn by: JT Surveyed by: JT Checked by: TD

Date: April 2008

Scale: 1:100

Drawing Number: ALS/100/11
Section 3-4

Client: An Architect

Project: London
W1

Surveyed by:-

ALS Ltd

Anglia Land Surveys

39b, Thoroughfare,
Halesworth, Suffolk, IP19 8AR
Head Office (01986) 873068
CAD Office (01986) 874057
Fax: (01986) 872152
mail@anglialandsurveys.com
http://www.anglialandsurveys.com
Website

